


Project: **SAGE MEMORIAL - GROUP HOME PROJECT**  
**GANADO, AZ**

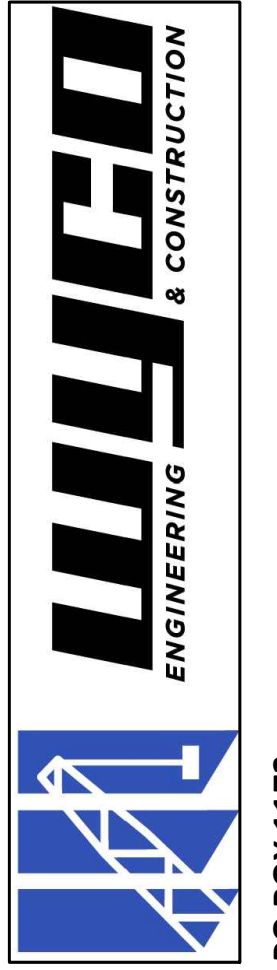


PO BOX 1172  
 MARANA, AZ 85653  
 520.954.2637  
 TATE.WYLY@WYCO-EC.COM

NO.	DATE	REVISION	BY

**Site Plan**

ENGINEER	CHECKED BY
JOB NO	DRAWN BY
SCALE	DATE
DWG NO	
SHEET NO	

**S100**

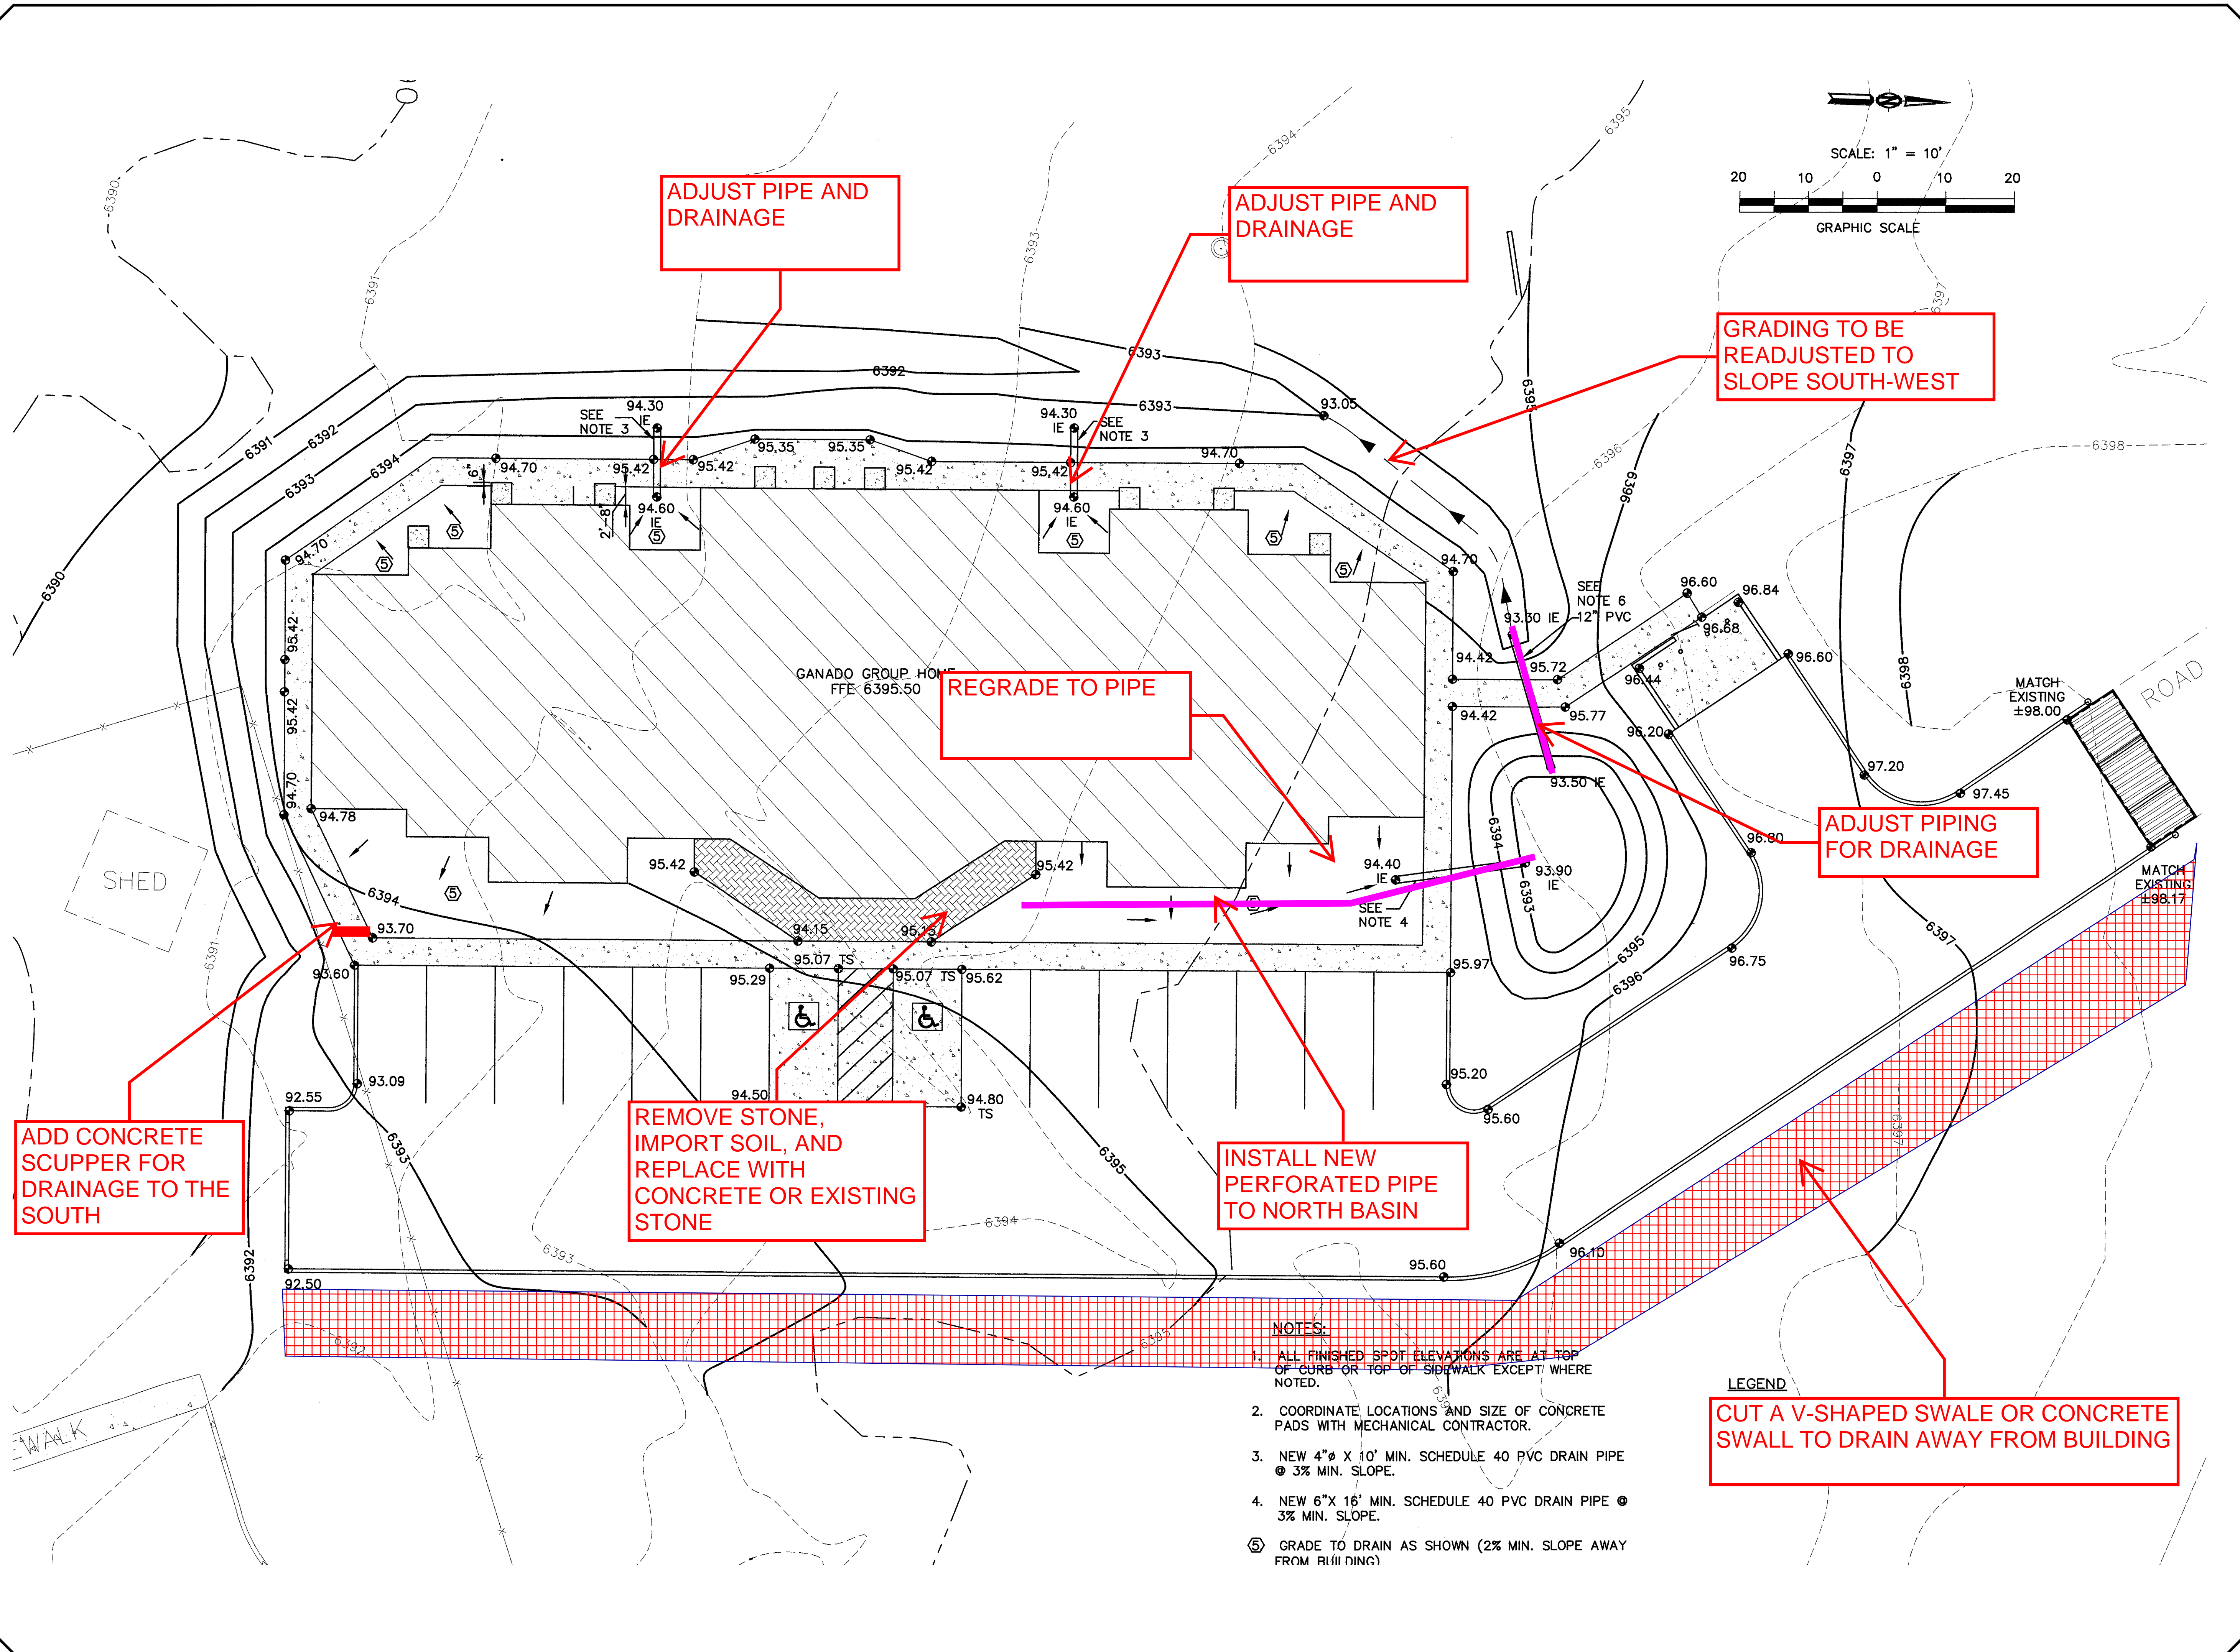

- NOTES:**
1. ALL FINISHED SPOT ELEVATIONS ARE AT TOP OF CURB OR TOP OF SIDEWALK EXCEPT WHERE NOTED.
  2. COORDINATE LOCATIONS AND SIZE OF CONCRETE PADS WITH MECHANICAL CONTRACTOR.
  3. NEW 4"Ø X 10' MIN. SCHEDULE 40 PVC DRAIN PIPE @ 3% MIN. SLOPE.
  4. NEW 6" X 16' MIN. SCHEDULE 40 PVC DRAIN PIPE @ 3% MIN. SLOPE.
  5. GRADE TO DRAIN AS SHOWN (2% MIN. SLOPE AWAY FROM BUILDING)

**LEGEND**  
 CUT A V-SHAPED SWALE OR CONCRETE SWALL TO DRAIN AWAY FROM BUILDING